


Notes  
 1) Figures of dimensions to be taken. Do not scale dimensions. Contractors must verify all dimensions on the before preparing shop drawings or commencing any work.  
 2) Copyright © This drawing must not be reproduced without the permission of The Groundwork Trust.  
 3) Reproduced from Ordnance Survey mapping with permission of the controller of Her Majesty's Stationery Office.  
 © Crown copyright. Unauthorised reproduction infringes Crown copyright and may lead to prosecution or civil proceedings. Reproduced from Ordnance Survey Data, published from Stanbury 03/2014, 1 Year licence, Licence number 01703131.

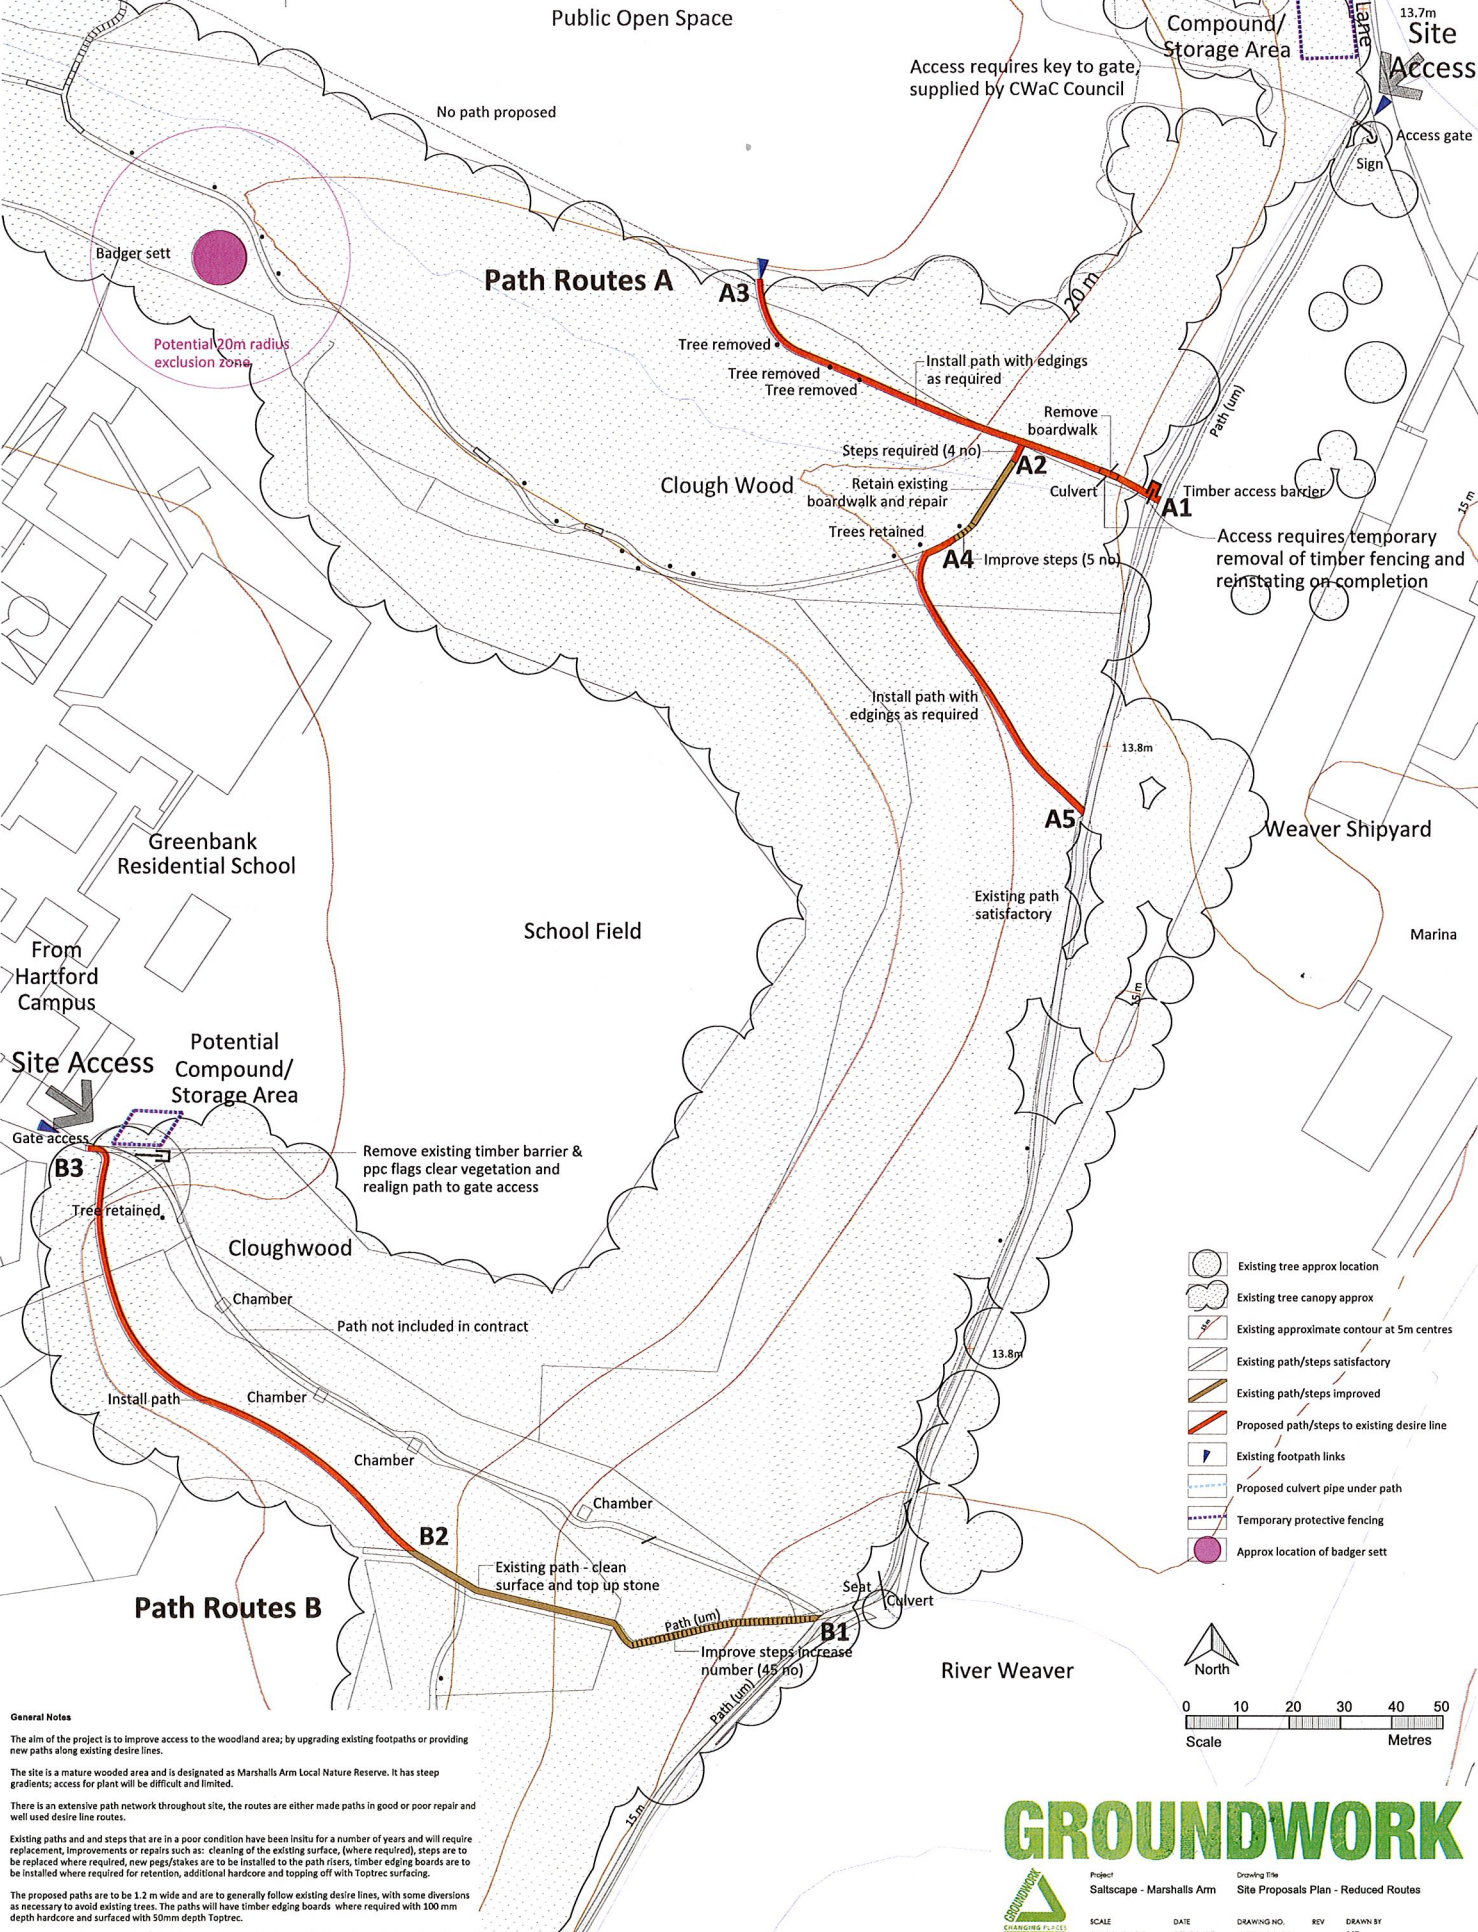

**General Notes**

The aim of the project is to improve access to the woodland area; by upgrading existing footpaths or providing new paths along existing desire lines.

The site is a mature wooded area and is designated as Marshalls Arm Local Nature Reserve. It has steep gradients; access for plant will be difficult and limited.

There is an extensive path network throughout site, the routes are either made paths in good or poor repair and well used desire line routes.

Existing paths and steps that are in a poor condition have been in situ for a number of years and will require replacement. Improvements or repairs such as: cleaning of the existing surface, (where required), steps are to be replaced where required, new pegs/stakes are to be installed to the path risers, timber edging boards are to be installed where required for retention, additional hardcore and topping off with Toppetec surfacing.

The proposed paths are to be 1.2 m wide and are to generally follow existing desire lines, with some diversions as necessary to avoid existing trees. The paths will have timber edging boards where required with 100 mm depth hardcore and surfaced with 50mm depth Toppetec.

There are areas of wet ground, which will require drainage/cut off drains/culvert pipes and the path level building up. Drains/ditches adjacent to paths may be required with culvert pipes under path to discharge water to the side of the path.

Steps will be required at locations along the paths at steeper sections - locations/numbers approximate.

# Site Proposals Plan

**GROUNDWORK**

Project: Saltscape - Marshalls Arm  
 Drawing Title: Site Proposals Plan - Reduced Routes

SCALE: 1:500 @ A1  
 DATE: 07.01.15  
 DRAWING NO.: 1473.01.01  
 REV: KB

Groundwork Cheshire, Yanwoods Arm, Navigation Road, Northwich, Cheshire CW8 1BE  
 Telephone: 01606 723160, Facsimile: 01606 723170, E-mail: info@groundworkcheshire.org.uk  
 Web: www.groundwork.org.uk/sites/cheshire